



# TENDER

All dimensions to be checked on site  
This drawing is copyright

Do Not Scale

Rev.	Description	Drawn	Chk	Date
00	First Issue	AJS	IST	21.04.16
01	External doors amended, wardrobe doors added	AJS	IST	10.08.16
02	Tender Issue	AJS	IST	18.08.16

**Notes**  
Refer to 15-018-A-L-100 to 102 for General Arrangement Plans  
Refer to 15-018-A-L-200 to 202 for General Arrangement Elevations

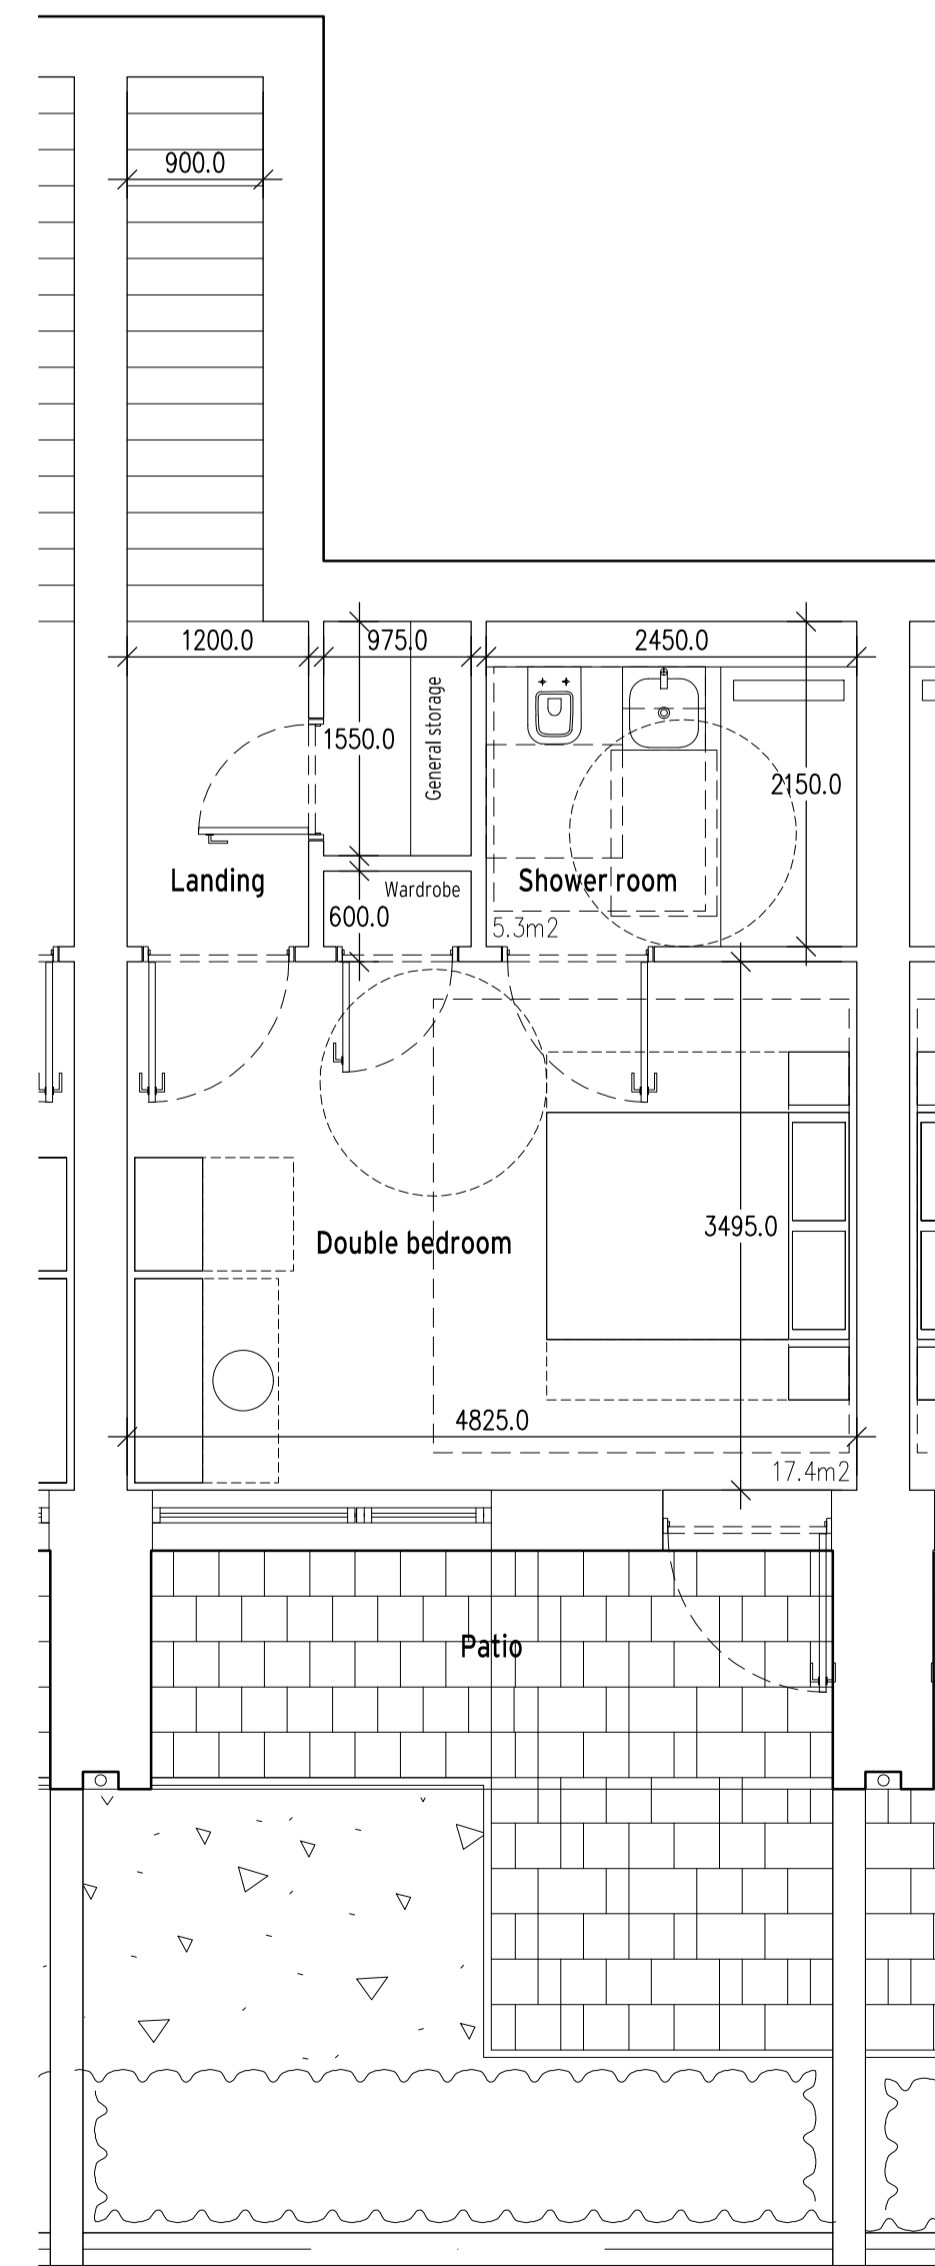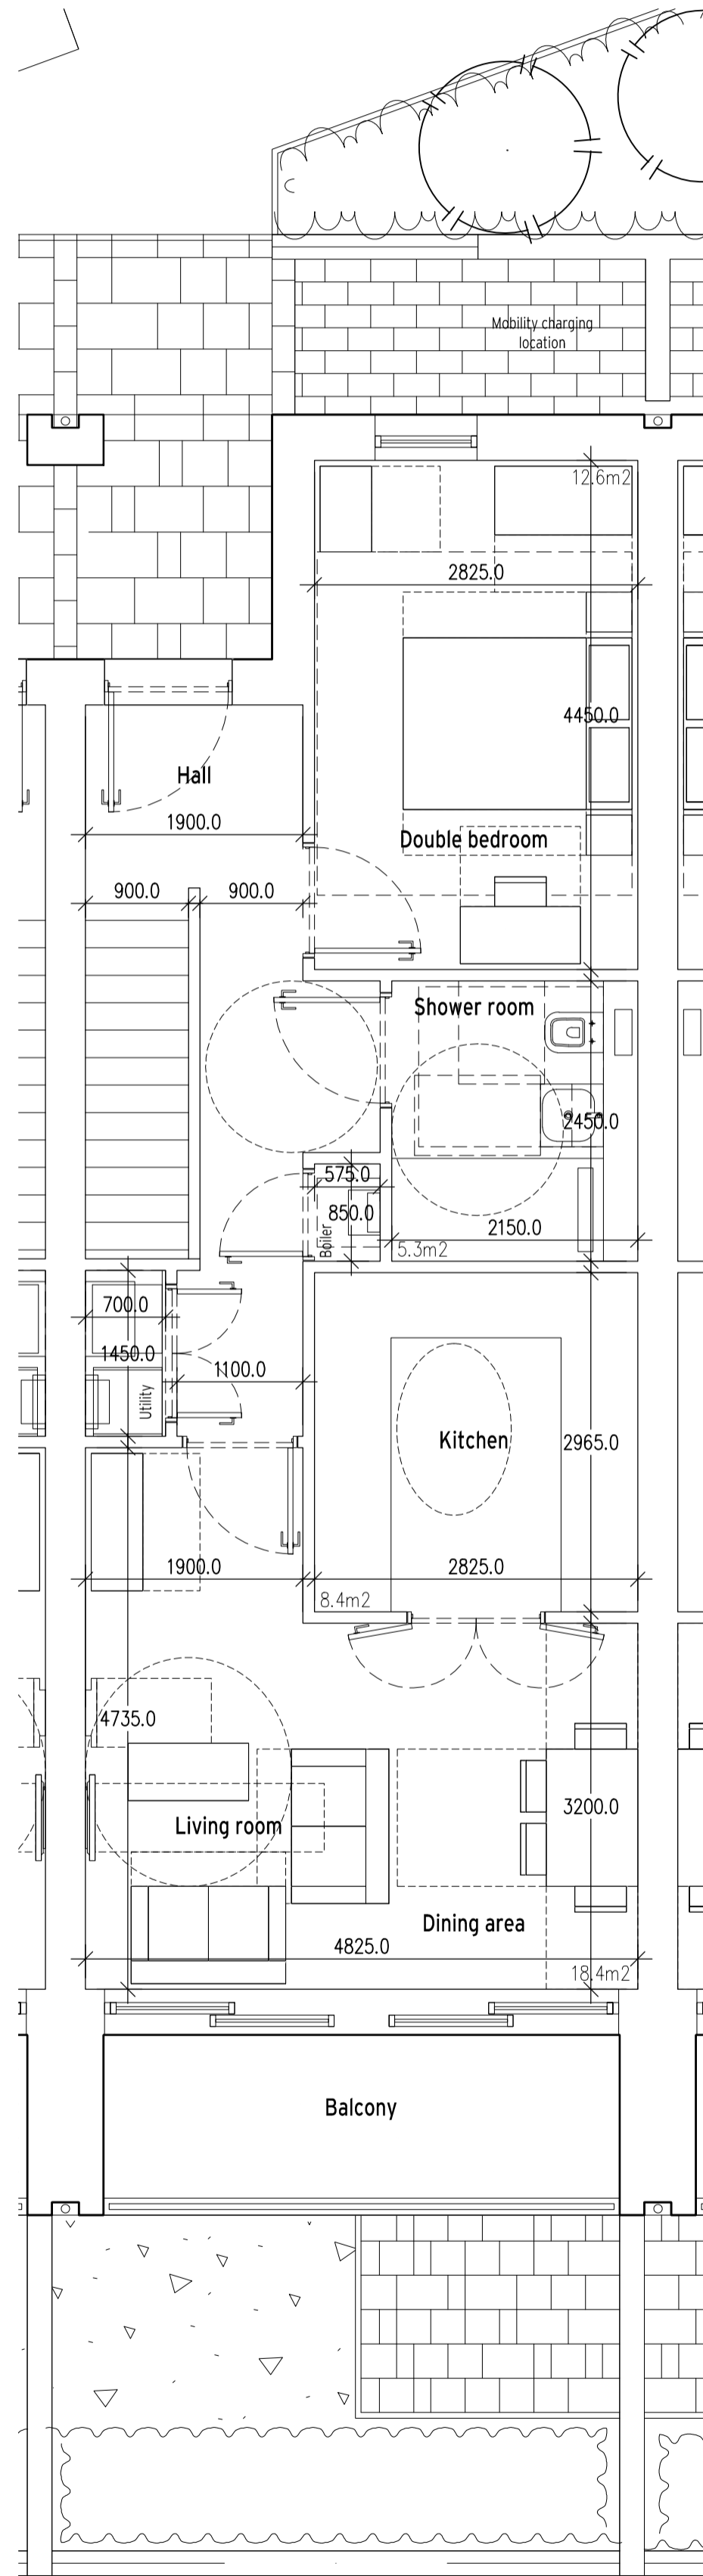

## STRIDE TREGLOWN

BOURNVILLE ARCHITECTS

350 Bournville Lane, Bournville, Birmingham, B30 1QY  
Tel: 0121 270 8910

Bournville Care Village  
ExtraCare Housing  
Bournville, Birmingham

client  
ExtraCare Charitable Trust

dwg title Assembly - Dwelling Plan Type 1

15-018-A-A-101	scale 1: 50 (A1)	drawn AJS
	date 18.08.16	revision 02