



TENDER

All dimensions to be checked on site
This drawing is copyright

Do Not Scale

Rev.	Description	Drawn	Chk	Date
00	First Issue	AJS	IST	21.04.16
01	Updated to interior designer's kitchen layout	AJS	IST	17.05.16
02	External doors amended, wardrobe doors added	AJS	IST	10.08.16
03	Tender Issue	AJS	IST	18.08.16

Notes
Refer to 15-018-A-L-100 to 102 for General Arrangement Plans
Refer to 15-018-A-L-200 to 202 for General Arrangement Elevations

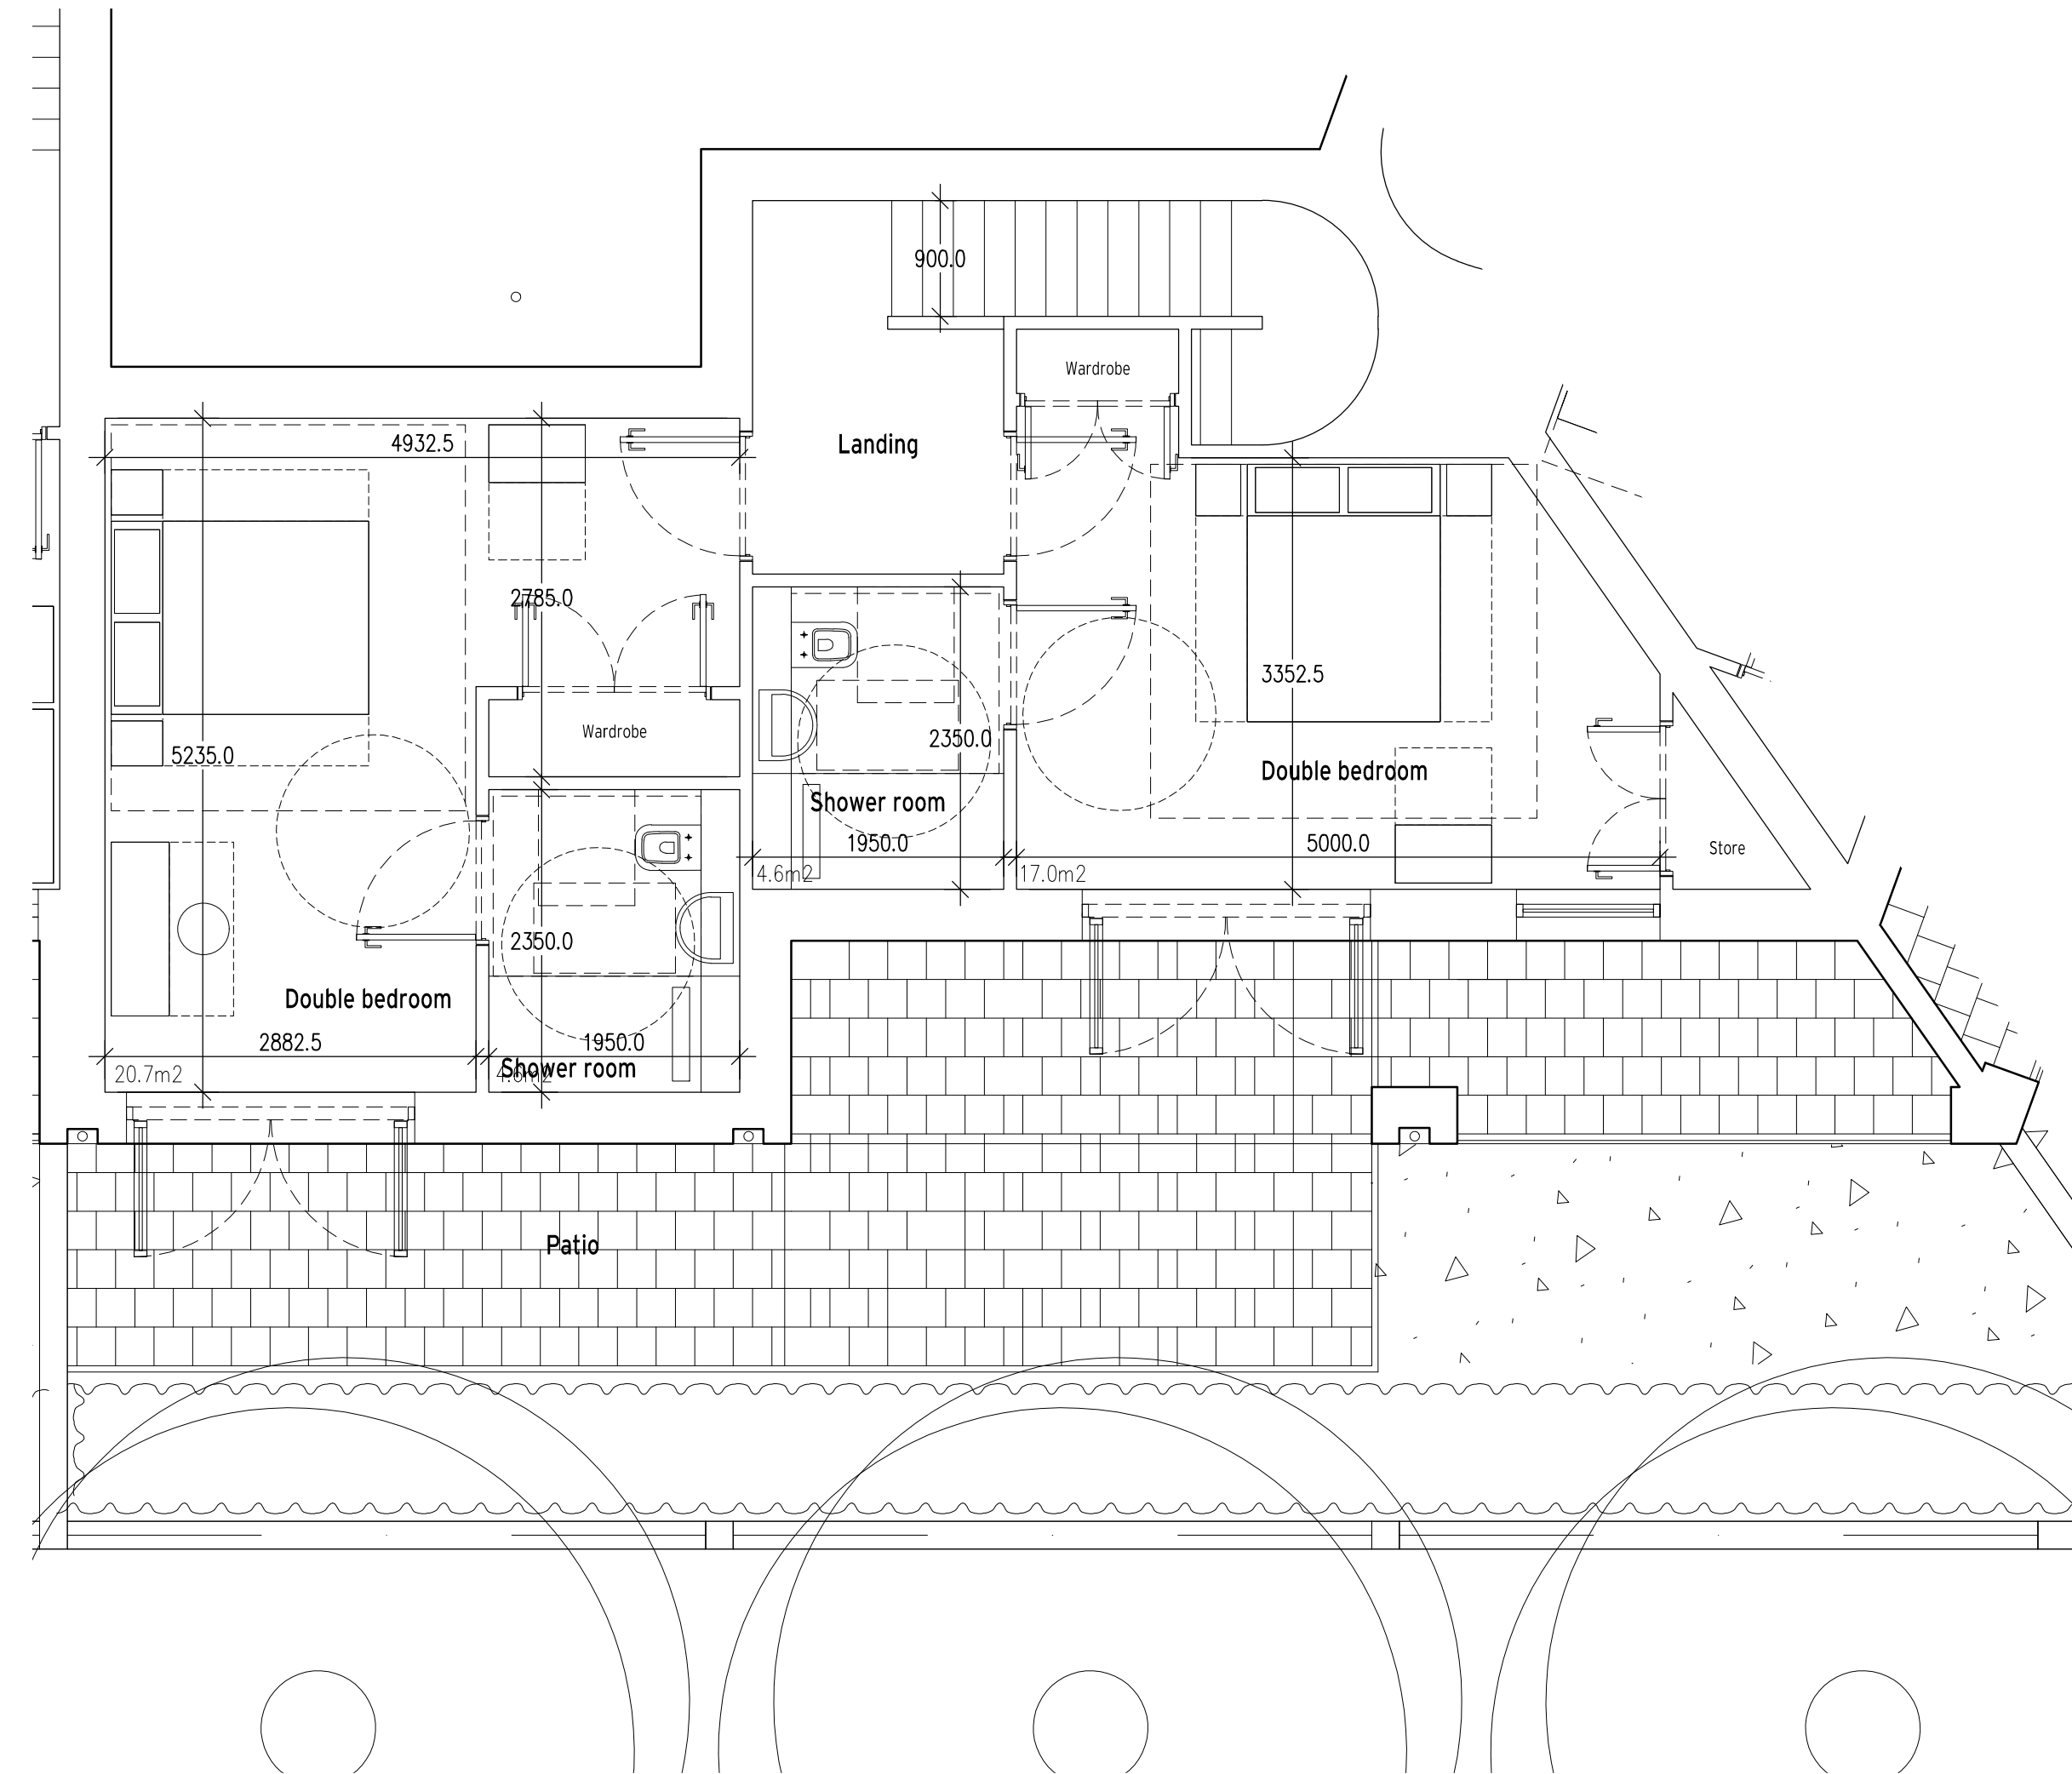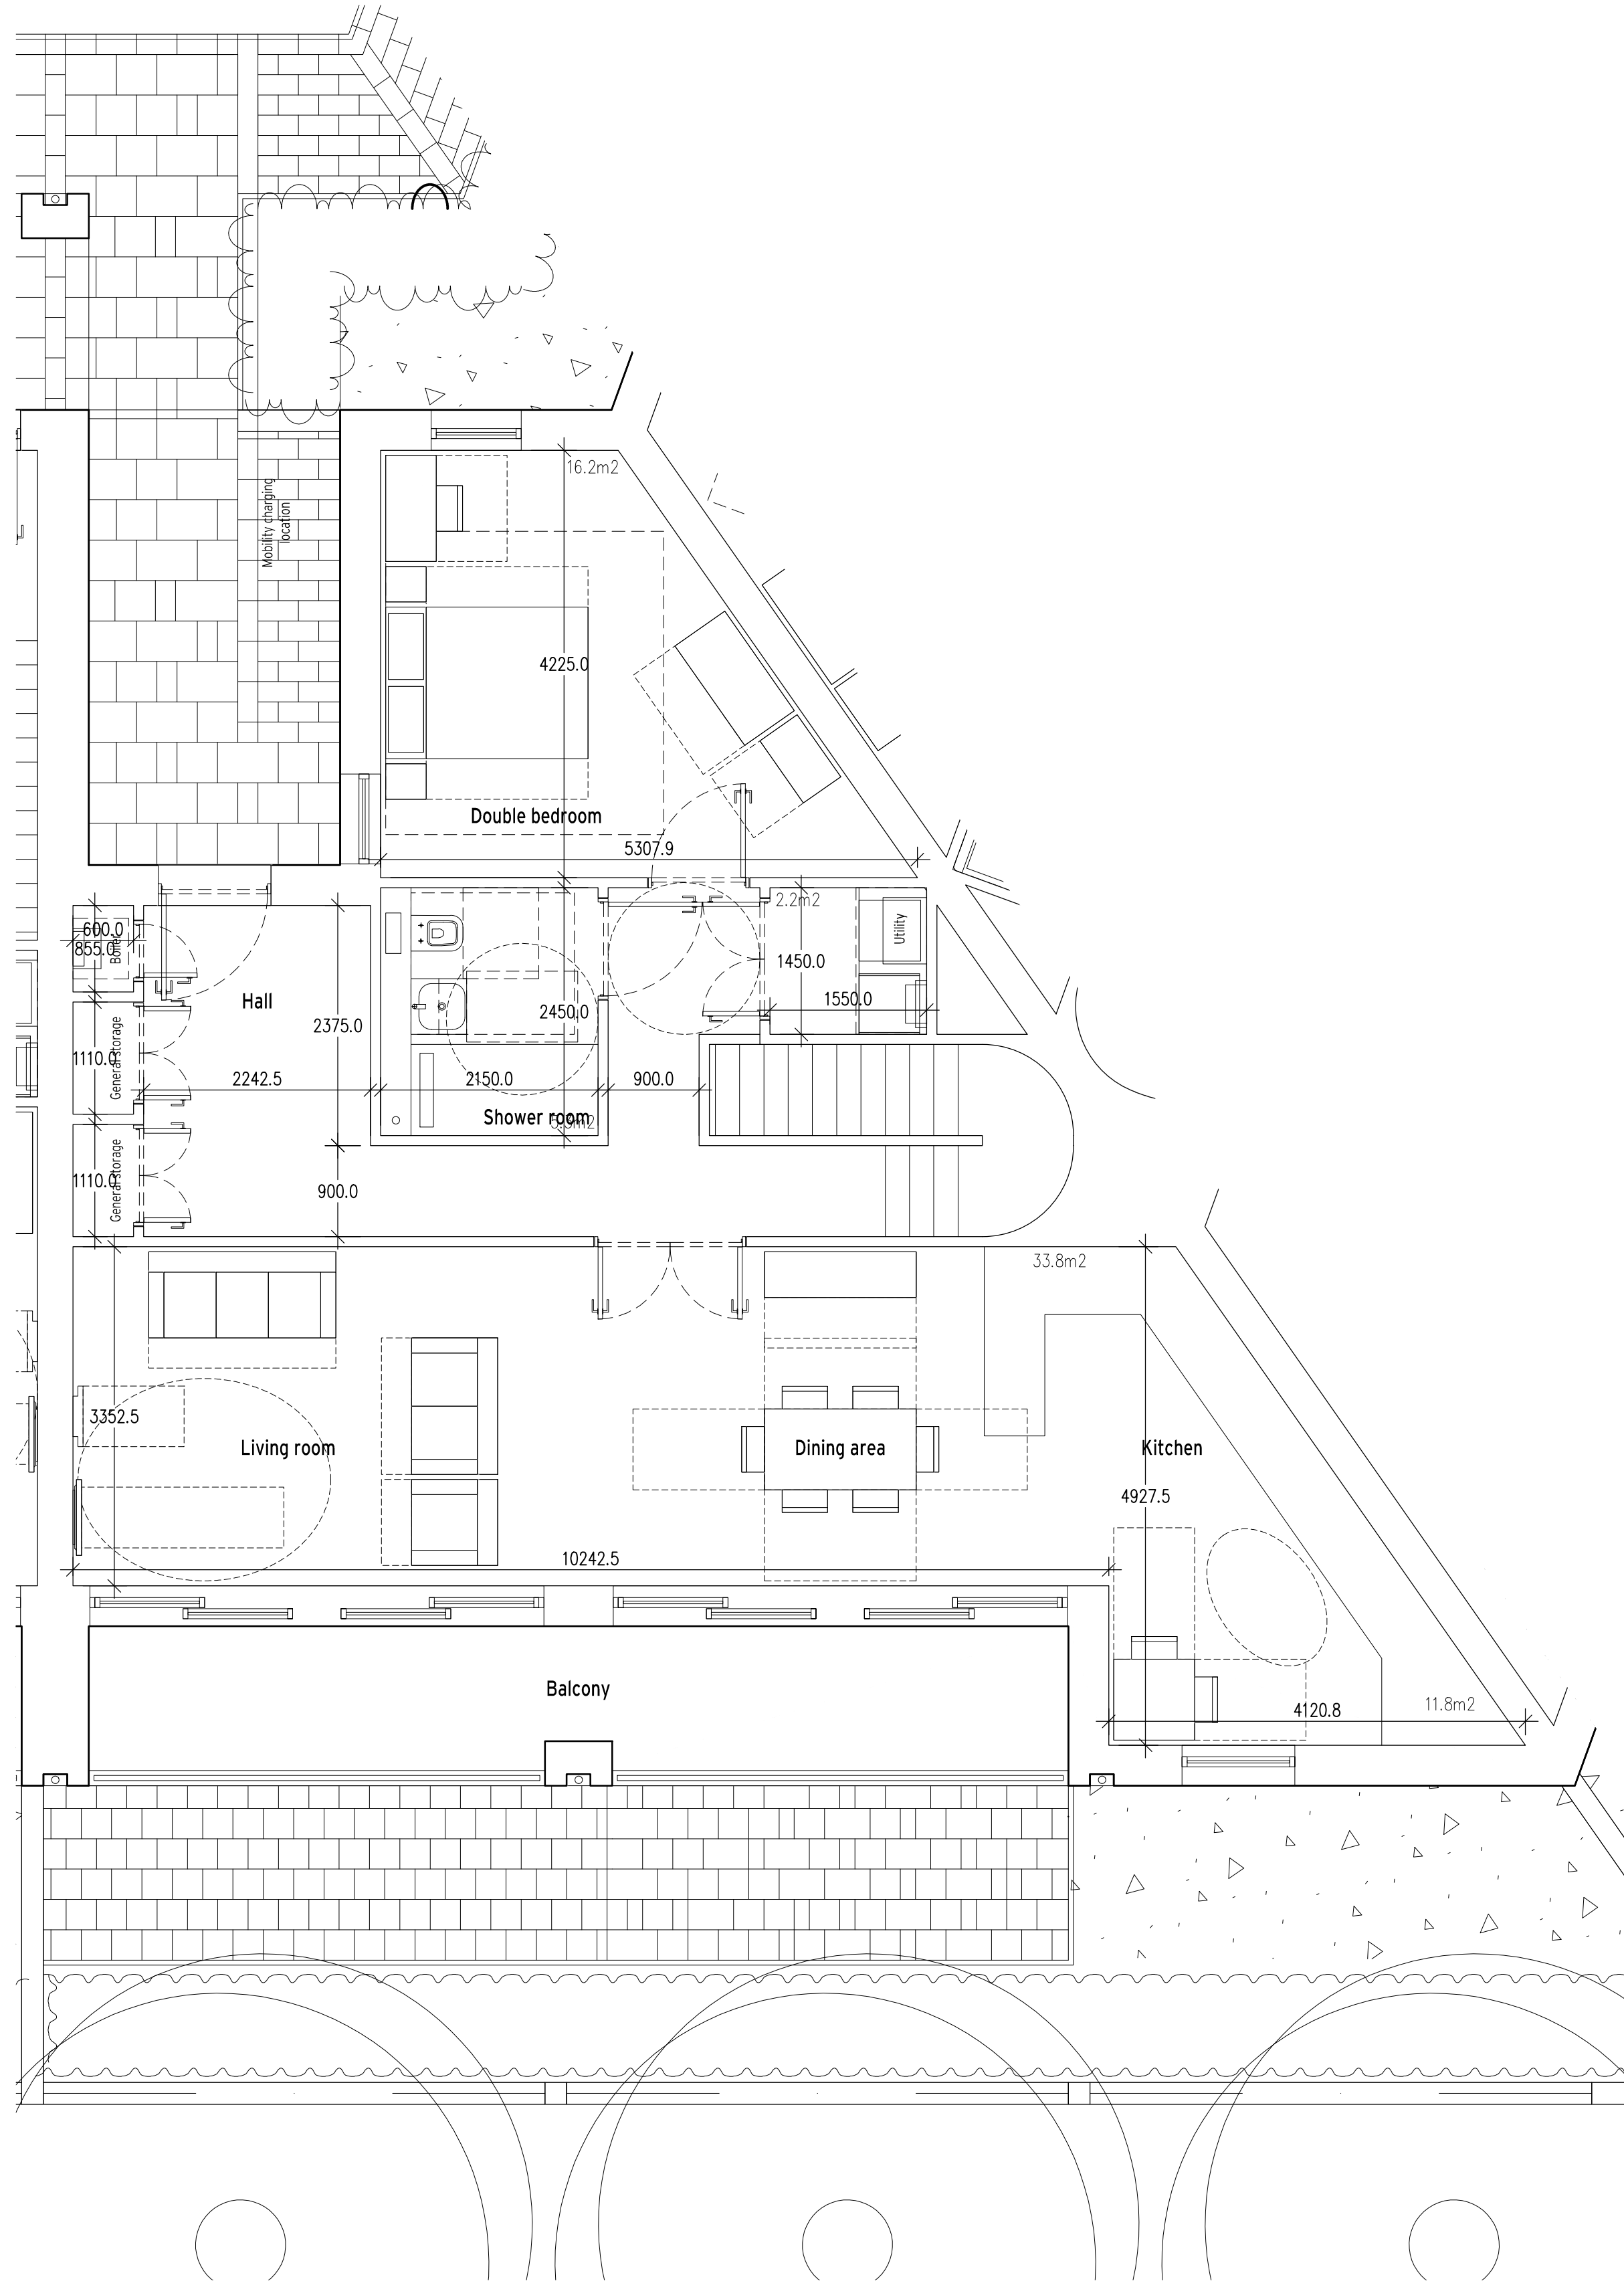

STRIDE TREGLOWN BOURNVILLE ARCHITECTS

350 Bournville Lane, Bournville, Birmingham, B30 1QY
Tel: 0121 270 8910

Bournville Care Village
ExtraCare Housing
Bournville, Birmingham
client

ExtraCare Charitable Trust

dwg title Assembly - Dwelling Plan Type 2

15-018-A-A-102	scale 1: 50 (A1)	drawn AJS
	date 18.08.16	revision 03